

PART OF  
CROWN ALLOTMENT 63  
PARISH OF LOYOLA  
COUNTY OF DELATITE

APPROX TRUE NORTH

MONKEY GULLY ROAD

HIGHTON

RESIDENTIAL I ZONE

RURAL LIVING ZONE


RURAL LIVING ZONE

RECONSTRUCT EXISTING ACCESS WITHIN NEW ROAD RESERVE

CONSTRUCT LANDSCAPED ENTRY PEDESTRIAN/CYCLE PATH

PROPOSED ACCESS ROAD

CONSTRUCT KERB & CHANNEL, DRAINAGE INFILL PAVEMENT, VEHICLE CROSSINGS & FOOTPATH AS NECESSARY

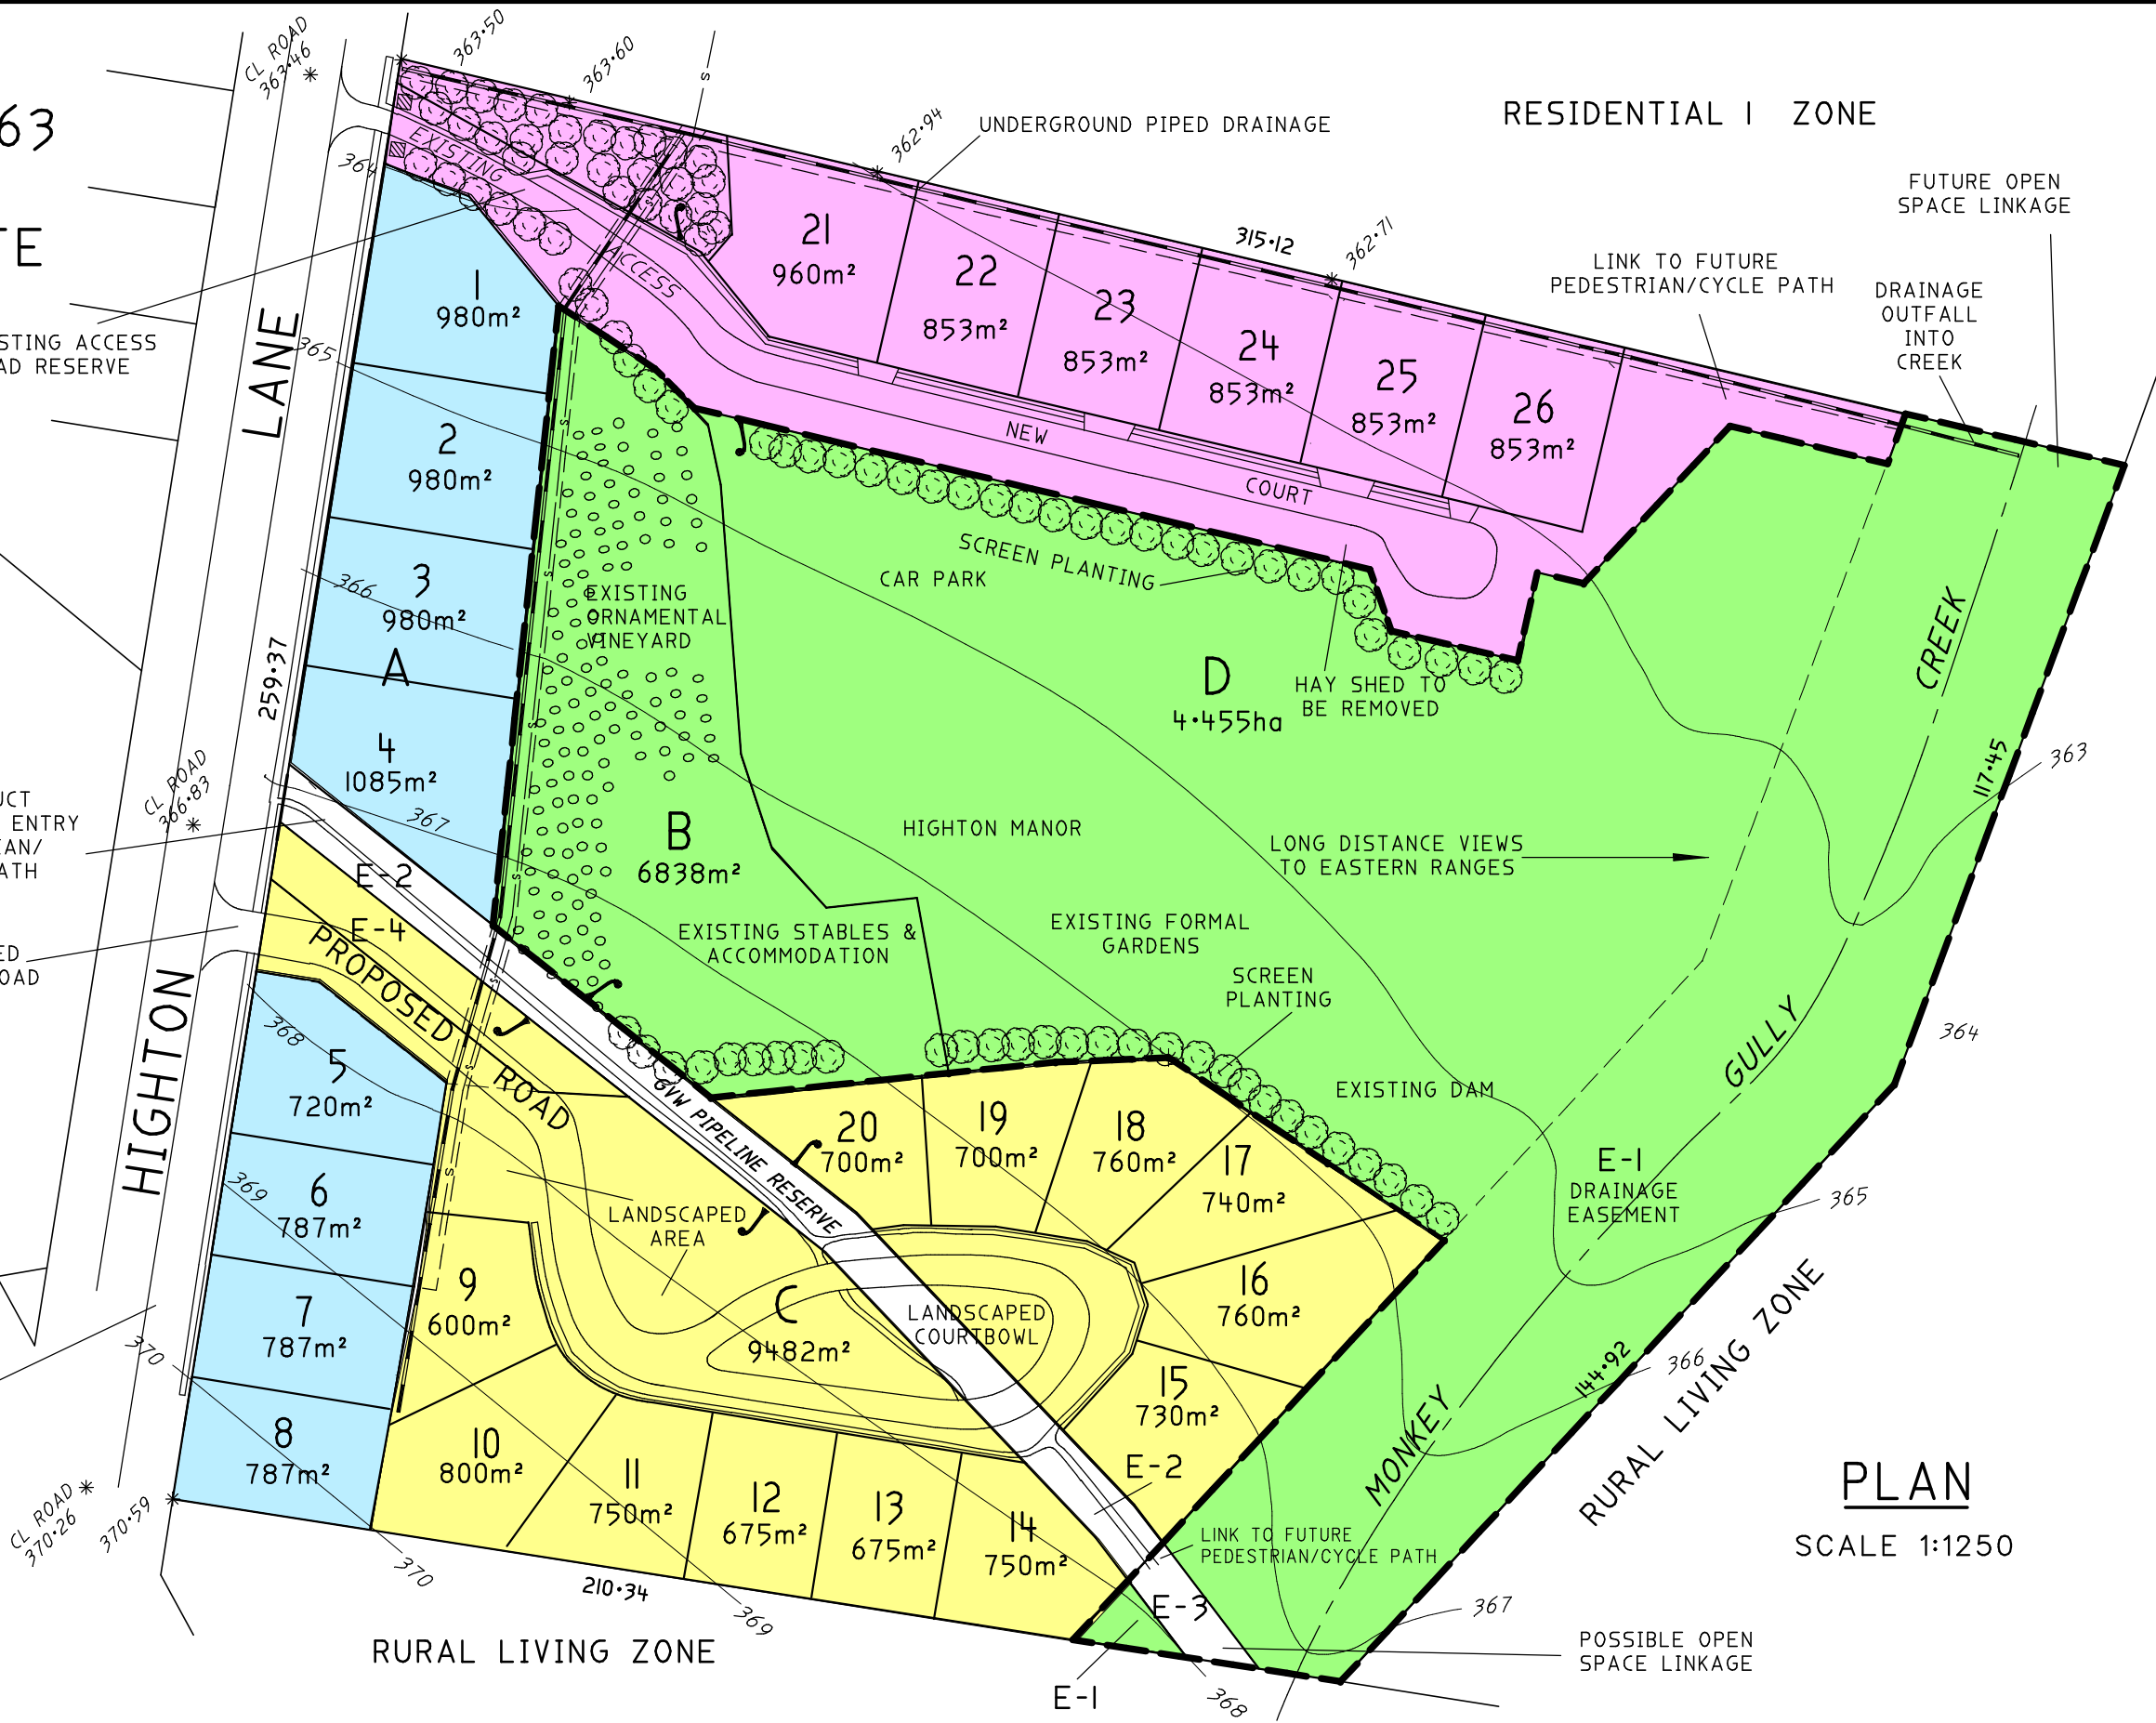

PLAN  
SCALE 1:1250

**H.J.MACEY**  
 • LAND DEVELOPMENT CONSULTANTS  
 • LAND SURVEYORS  
 • ENGINEERS AND PLANNERS  
 369 CAMBERWELL ROAD, CAMBERWELL 3124  
 TEL. (03)9882 4400 FAX. (03)9882 4133

DIMENSIONS SUBJECT TO SURVEY  
 E-1 E-3 DRAINAGE  
 E-2 E-3 EASEMENT TO THE MANSFIELD WATERWORKS TRUST  
 V9329 F723 LOT 1 ON LP127465  
 LEVEL DATUM A.H.D. CONTOUR INTERVAL 1m  
 EASEMENTS WHERE NECESSARY  
 E-2 & E-4 WAY IN FAVOUR OF LOT C  
 REF 4183/PROP16A

HIGHTON MANOR  
DEVELOPMENT PLAN