

PART OF
CROWN ALLOTMENT 63
PARISH OF LOYOLA
COUNTY OF DELATITE

APPROX TRUE NORTH

MONKEY GULLY ROAD


HIGHTON

RESIDENTIAL I ZONE

RURAL LIVING ZONE

RURAL LIVING ZONE

PLAN
SCALE 1:1250

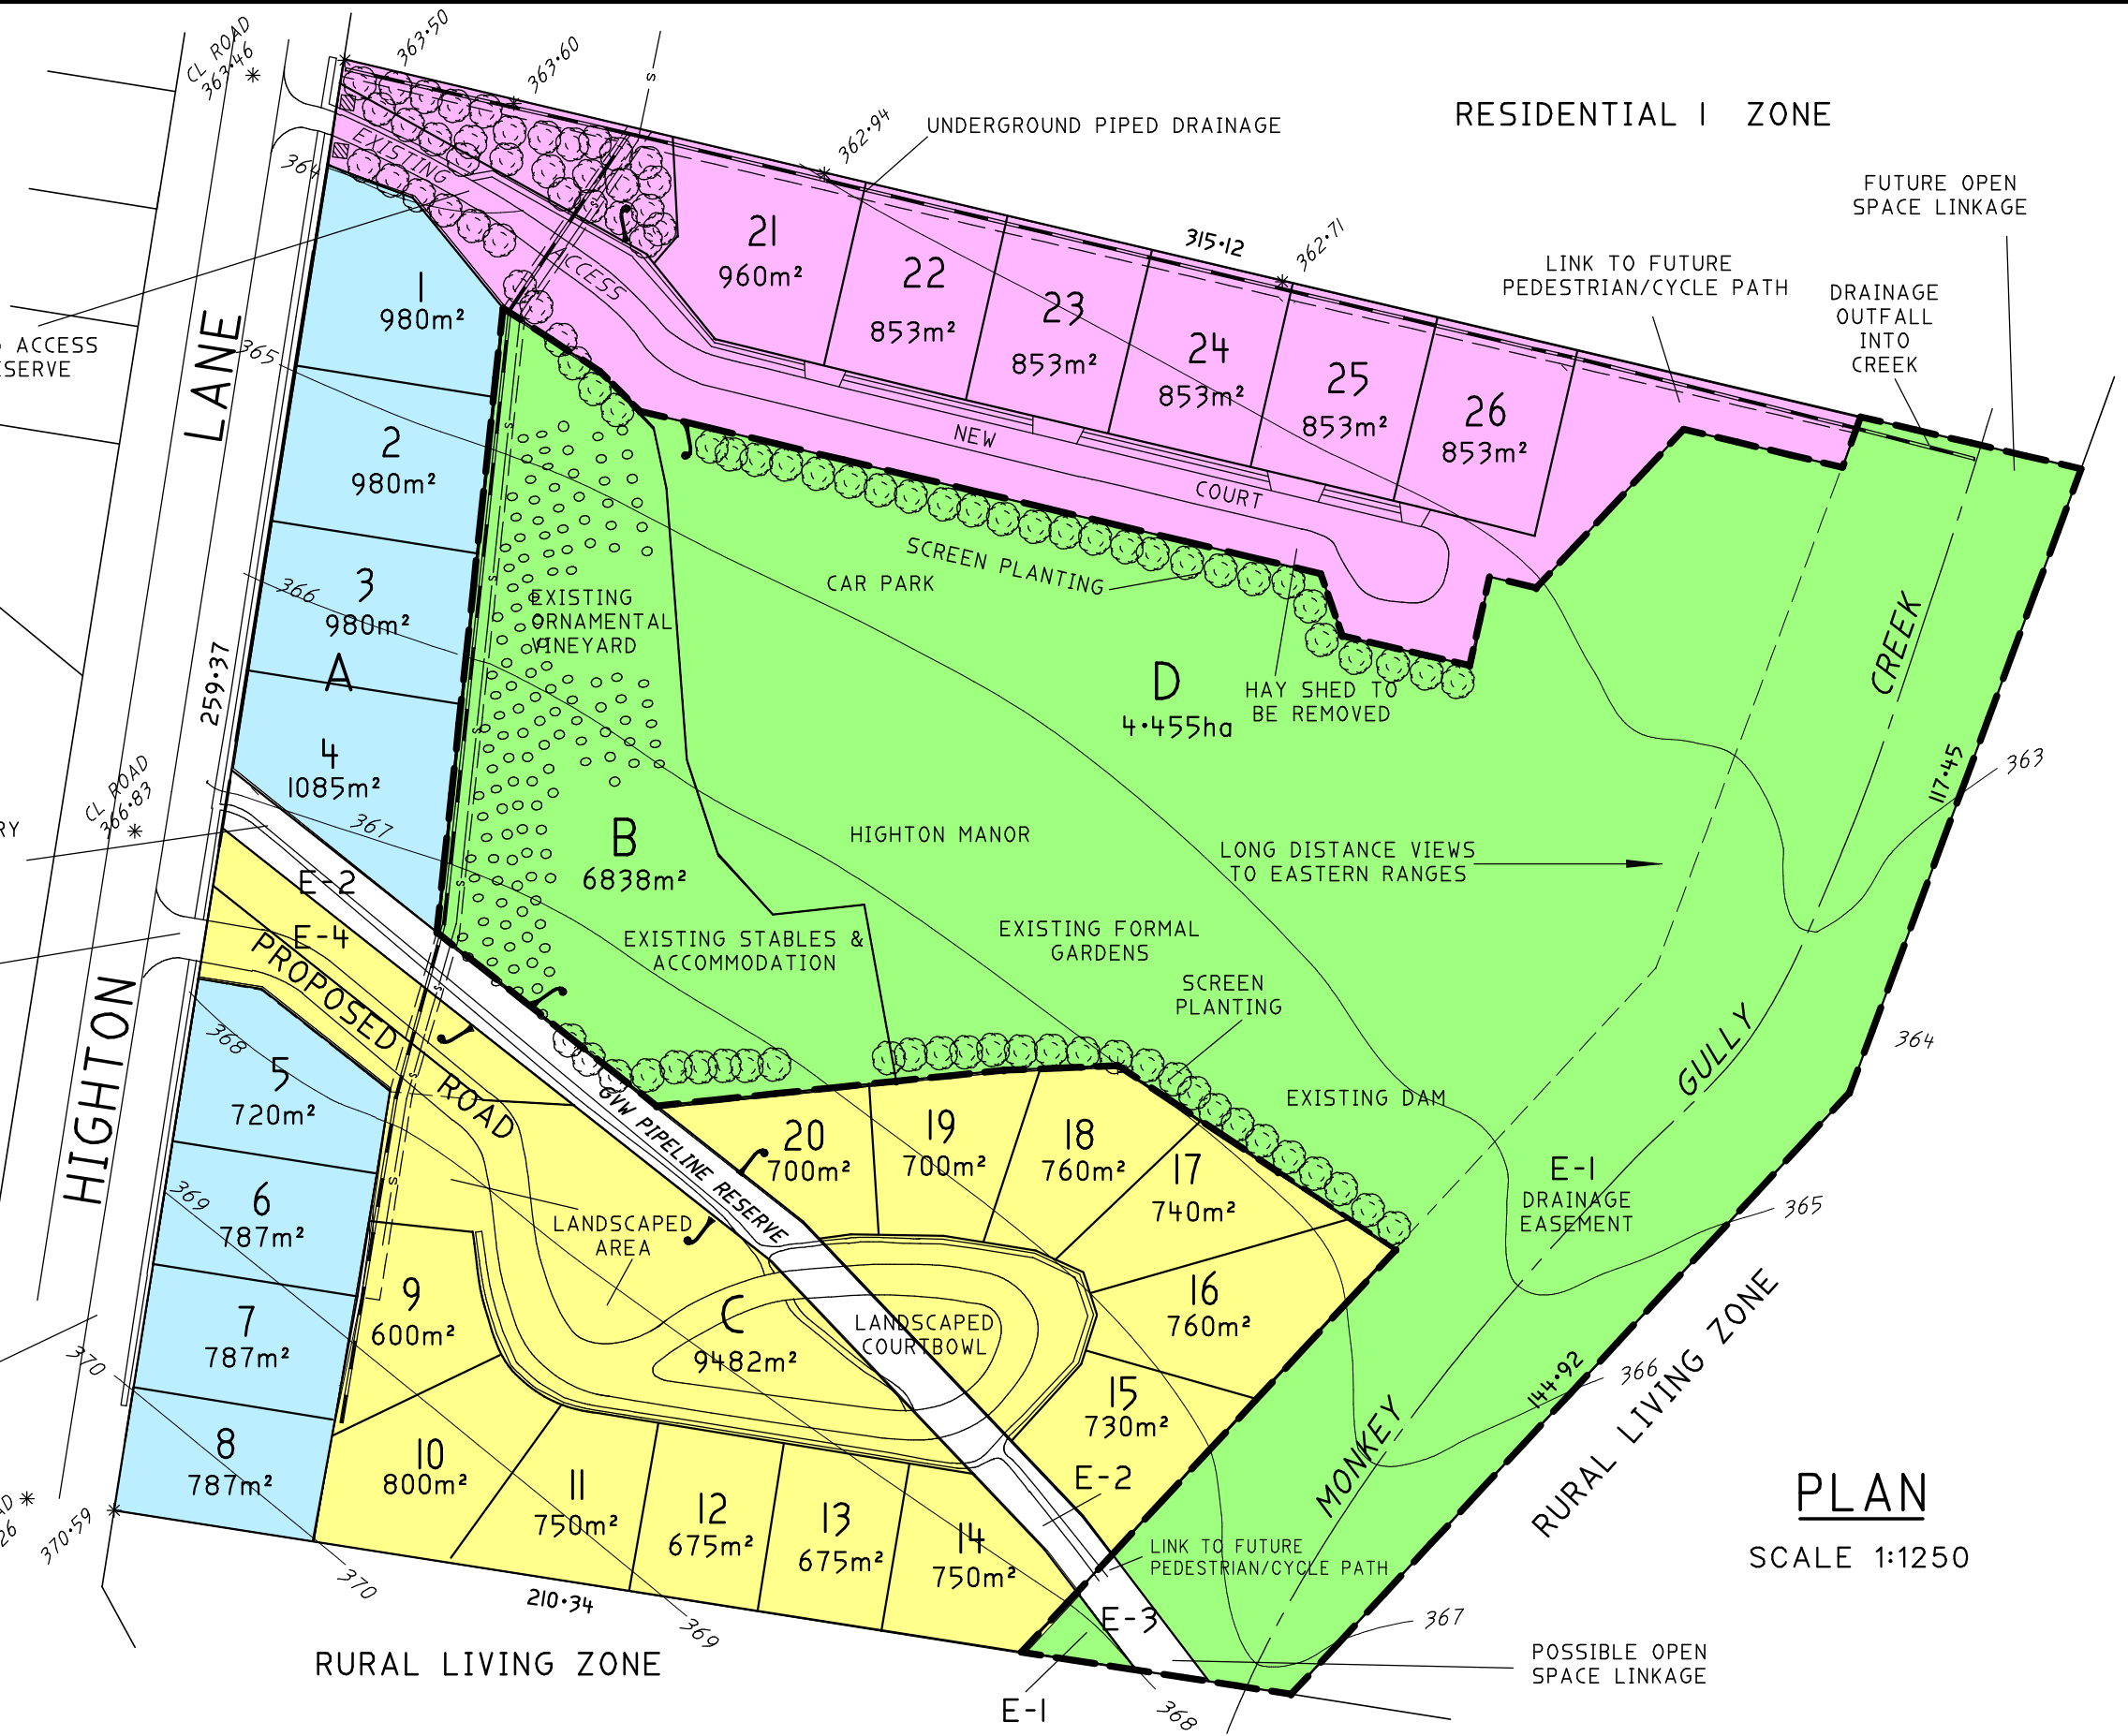

H.J.MACEY
 • LAND DEVELOPMENT CONSULTANTS
 • LAND SURVEYORS
 • ENGINEERS AND PLANNERS
 369 CAMBERWELL ROAD, CAMBERWELL 3124
 TEL. (03)9882 4400 FAX. (03)9882 4133

DIMENSIONS SUBJECT TO SURVEY
 E-1 E-3 DRAINAGE
 E-2 E-3 EASEMENT TO THE MANSFIELD
 WATERWORKS TRUST
 V9329 F723 LOT 1 ON LP127465
 LEVEL DATUM A.H.D. CONTOUR INTERVAL 1m
 EASEMENTS WHERE NECESSARY
 E-2 & E-4 WAY IN FAVOUR OF LOT C
 REF 4183/PROP16A

HIGHTON MANOR
DEVELOPMENT PLAN